
 


SOUTH CARR STREET

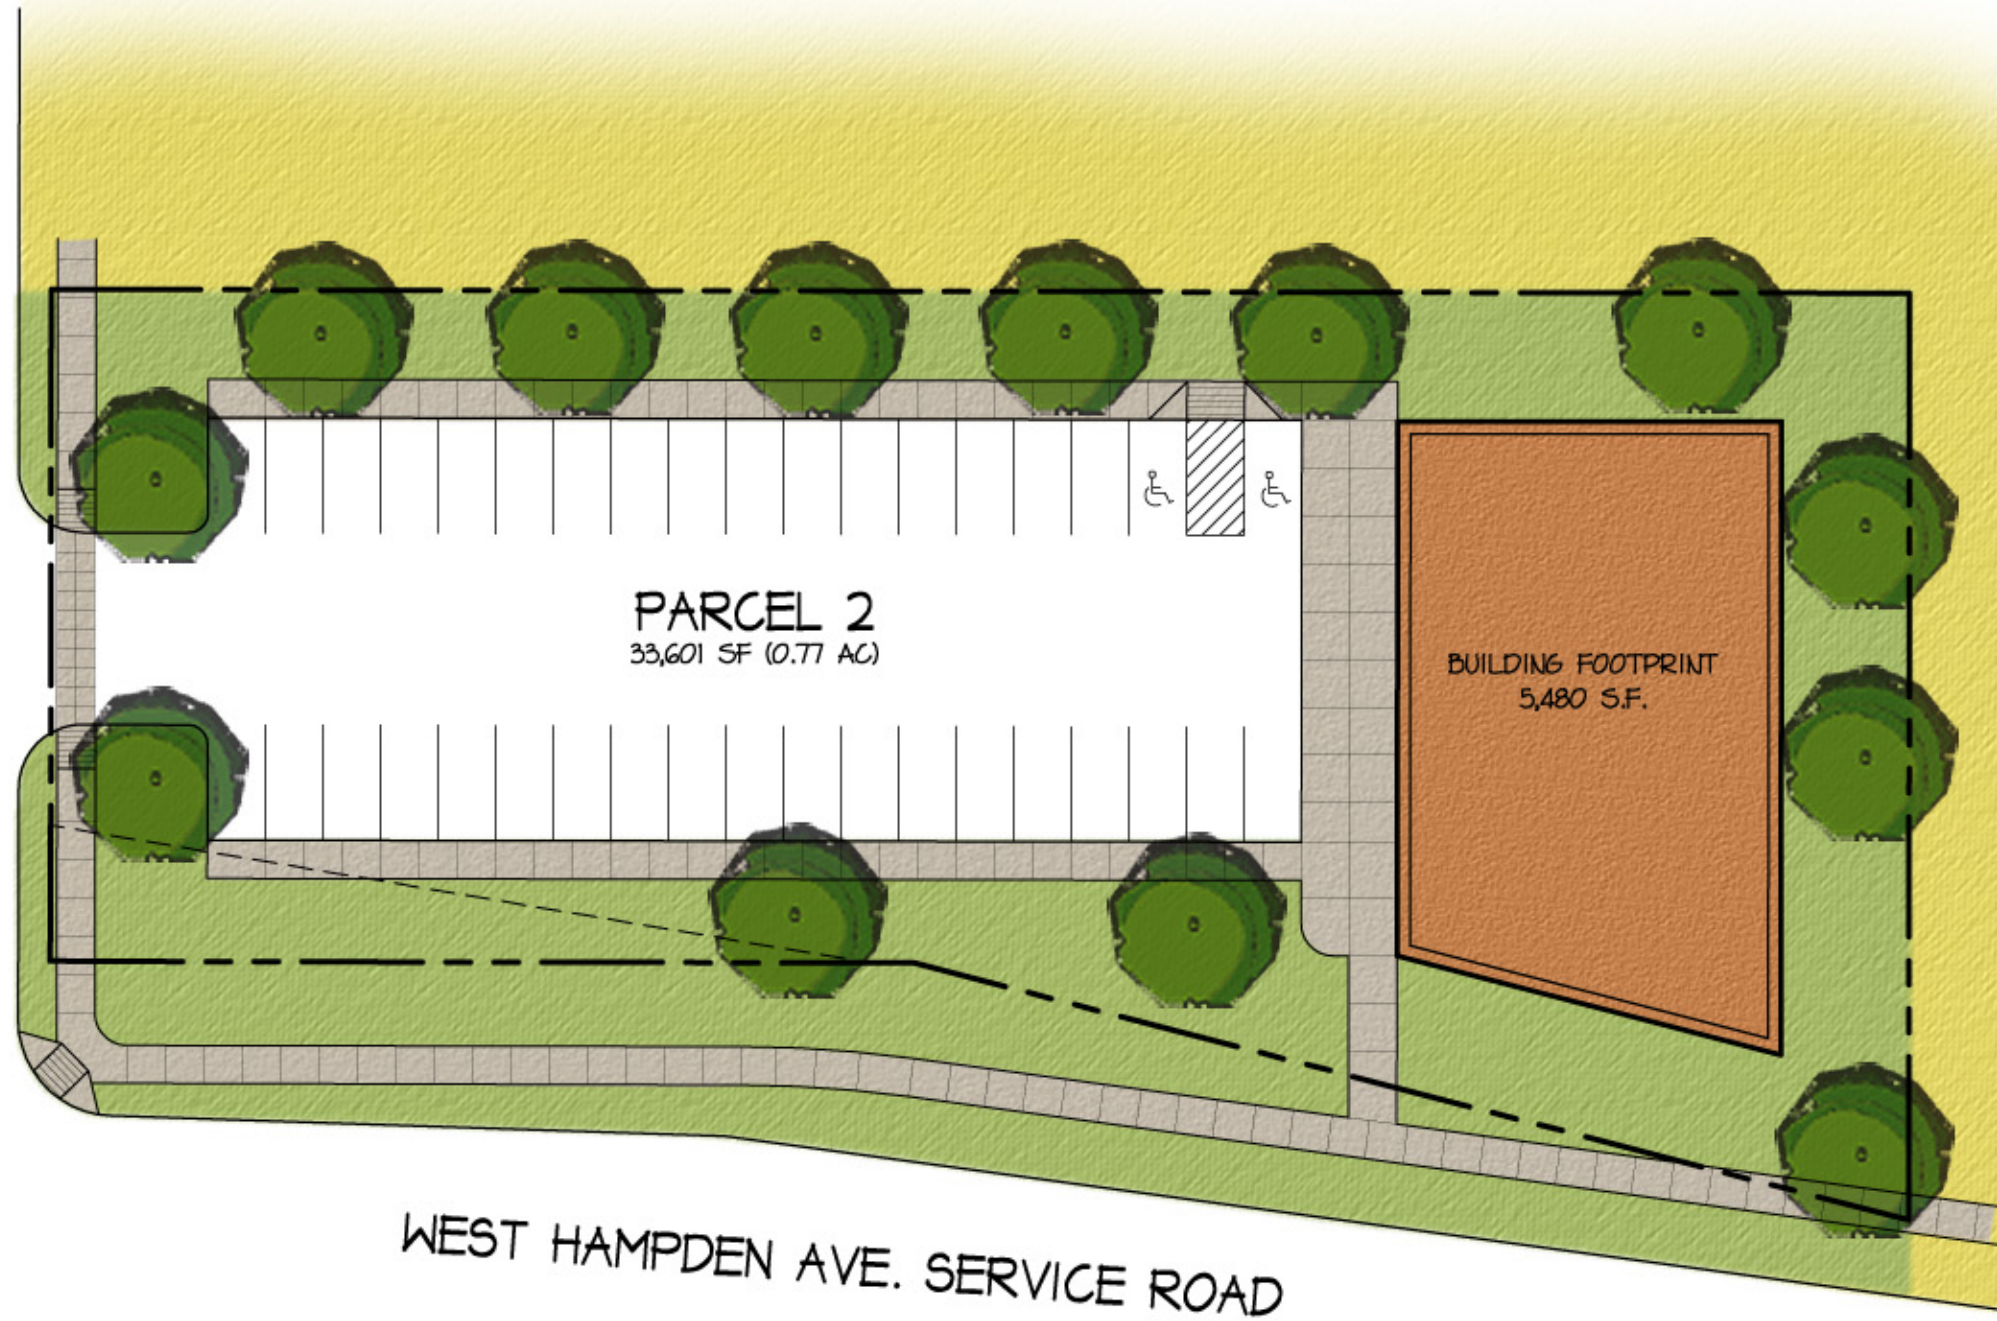

HAMPDEN & CARR OFFICES

SCALE: 1" = 30'-0"

CONCEPT SITE PLAN 1-18-07



NORTH

WYATT & ASSOCIATES, P.C.



ARCHITECTS & PLANNERS

1865 s. pearl st., denver, colorado 80210
 phone (303) 698-1717 fax (303) 778-6004
 email dwyatt@wyattarch.com